




INSTALLATION DETAILS (Recommendations only)
Concrete footings, 25mPa:
 - Two 300x300x300mm minimum footing size
 - Bolt down to footings with 6x M12x75mm Dynabolts or similar
 - For extended leg option, set product(s) into footings
 or
Concrete slab, 25mPa:
 - One 1900x550x100mm (minimum) thick slab recommended

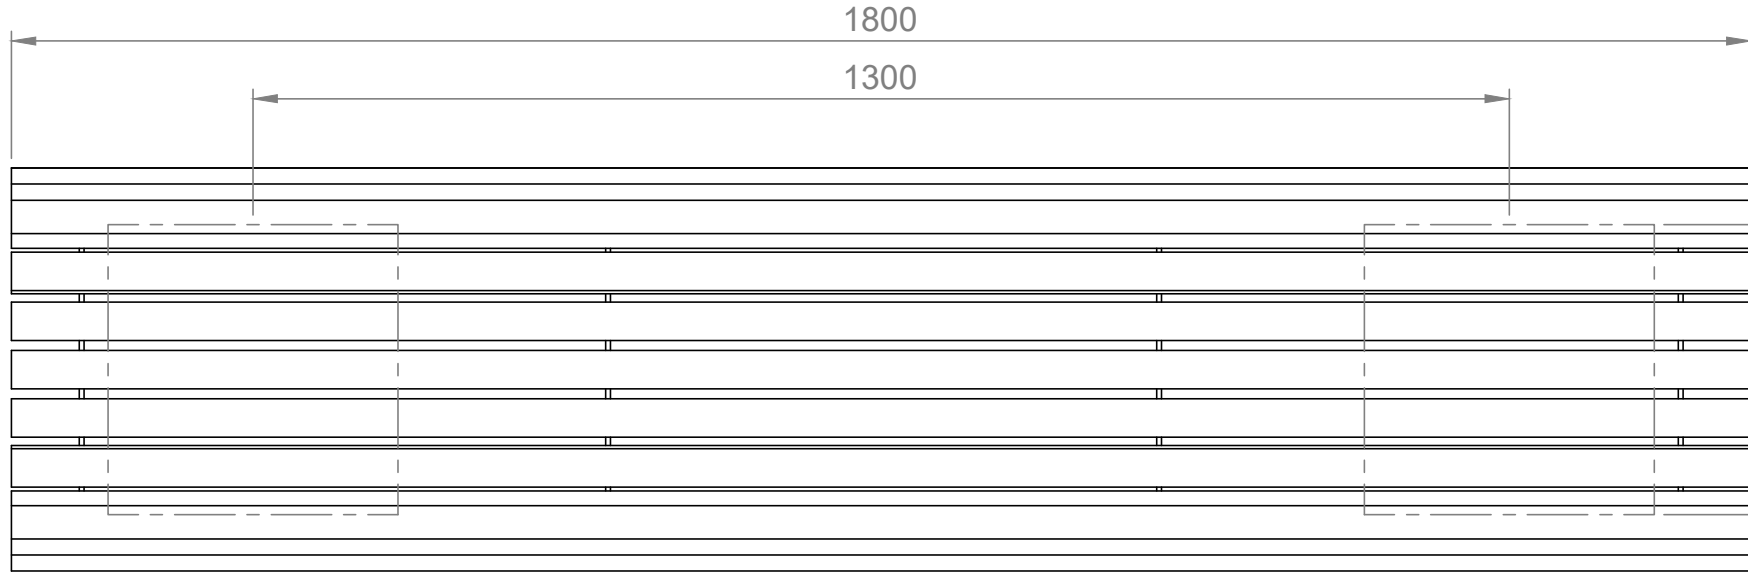

Top View

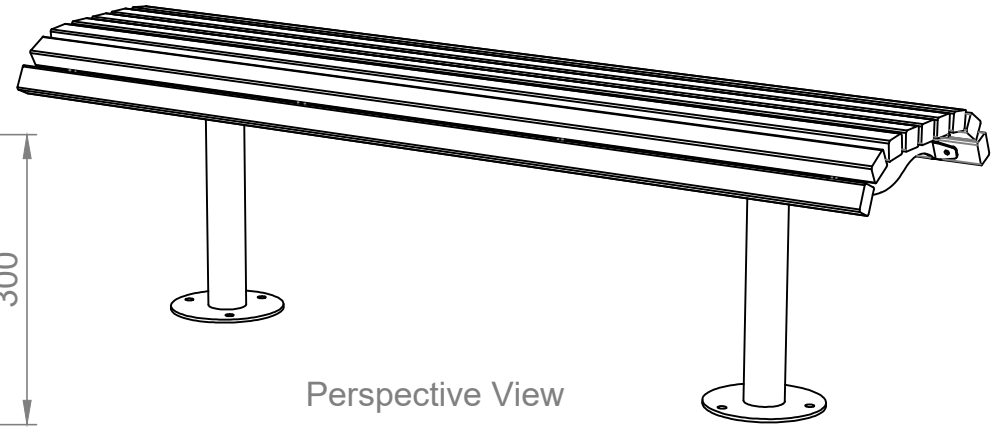

Front View

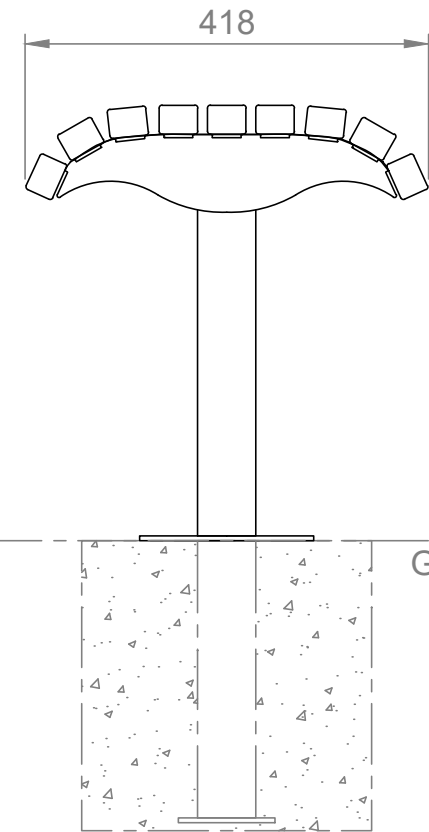

End View

Ground level



Commercial Systems Australia Pty. Ltd.
 42 Orchard St, Kilsyth South, VIC
 phone: (03) 9723 4111
 fax: (03) 9723 3494
 email: design@commercialsystems.com.au

Model Code: TM4114
 Model Description: Hobsons Bench

Drawing: CS0117
 Sheet Number: -
 Sheet Description: Installation

Drawn By: G.Smith
 Date Drawn: 27.08.2009
 Revision Number: 2

SCALE 1:1

ALL DIMENSIONS IN MILLIMETERS
 UNLESS OTHERWISE STATED
 ALL PARTS CENTRED UNLESS SPECIFIED

TOLERANCES

X	+/- 1mm
X.X	+/- 0.5mm
X.XX	+/- 0.05mm