



Top View

INSTALLATION DETAILS (Recommendations only)
Concrete footings, 25mPa:
 - Four 2000x500x500mm minimum strip footing size
 - Bolt down to footings with 4x M12x75mm Dynabolts or similar
 - For extended leg option, set furniture into footings
 or
Concrete slab, 25mPa:
 - One 1900x850x100mm (minimum) thick slab recommended

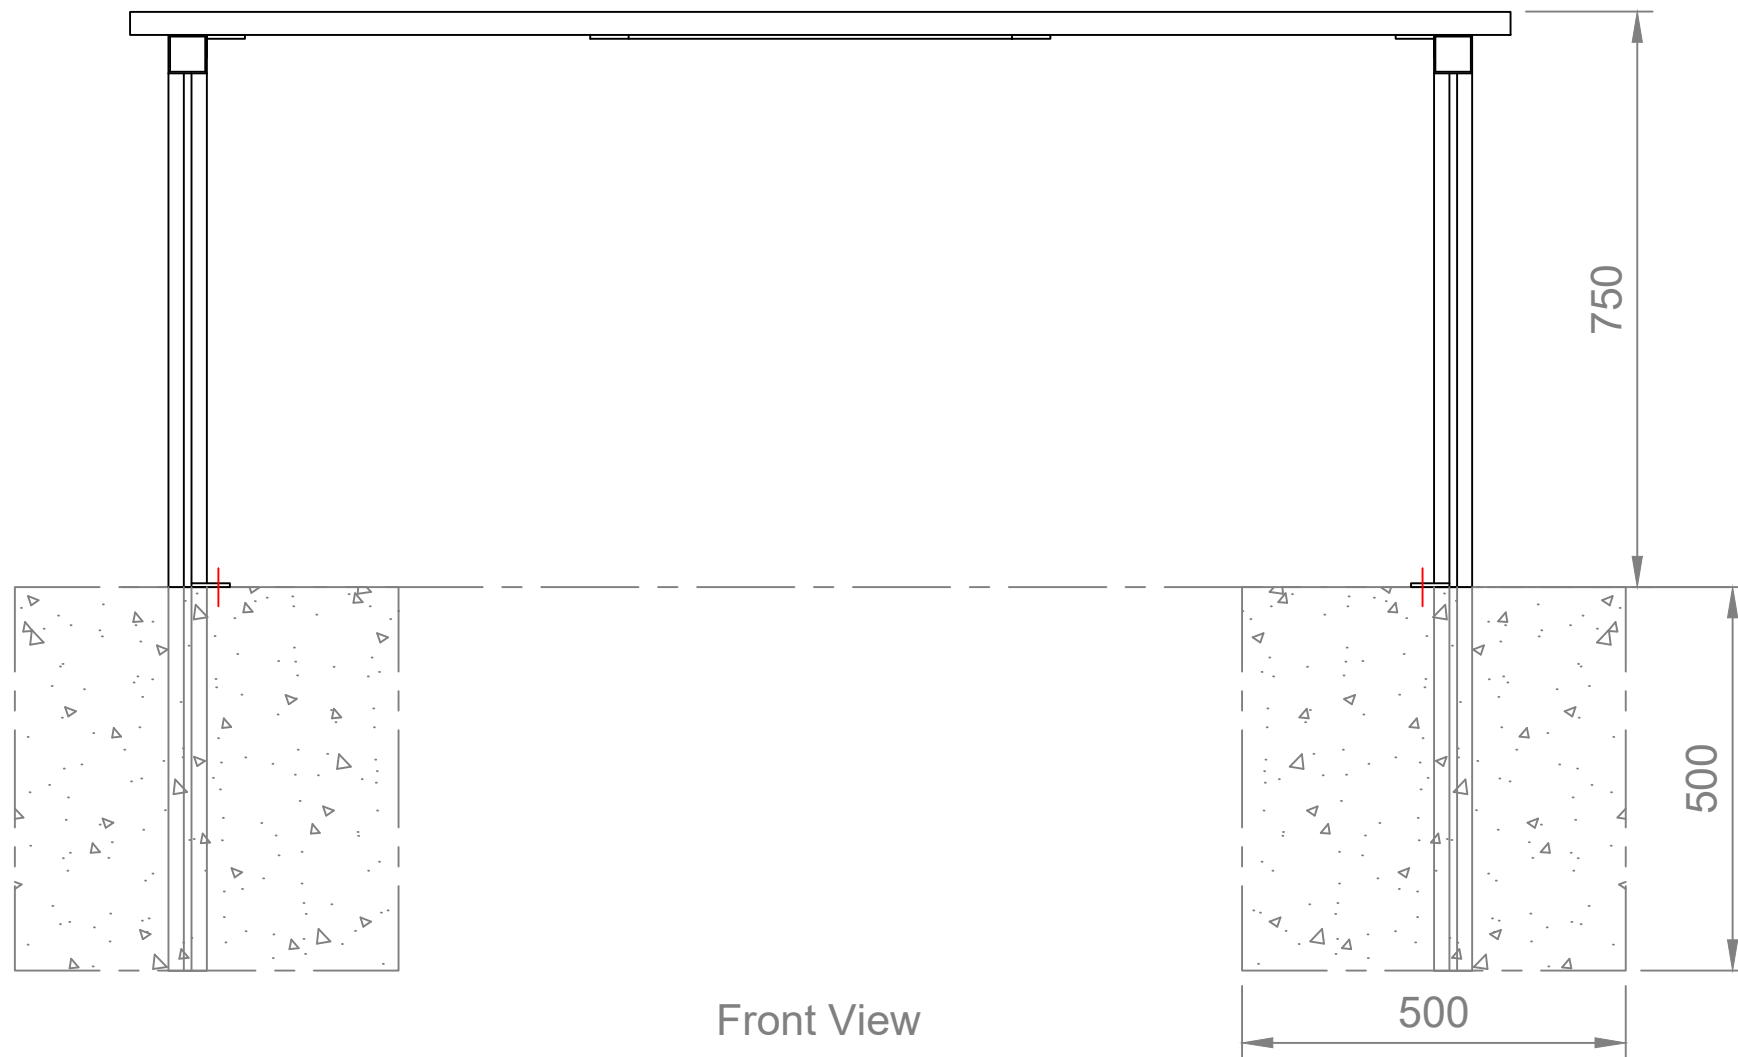

Front View

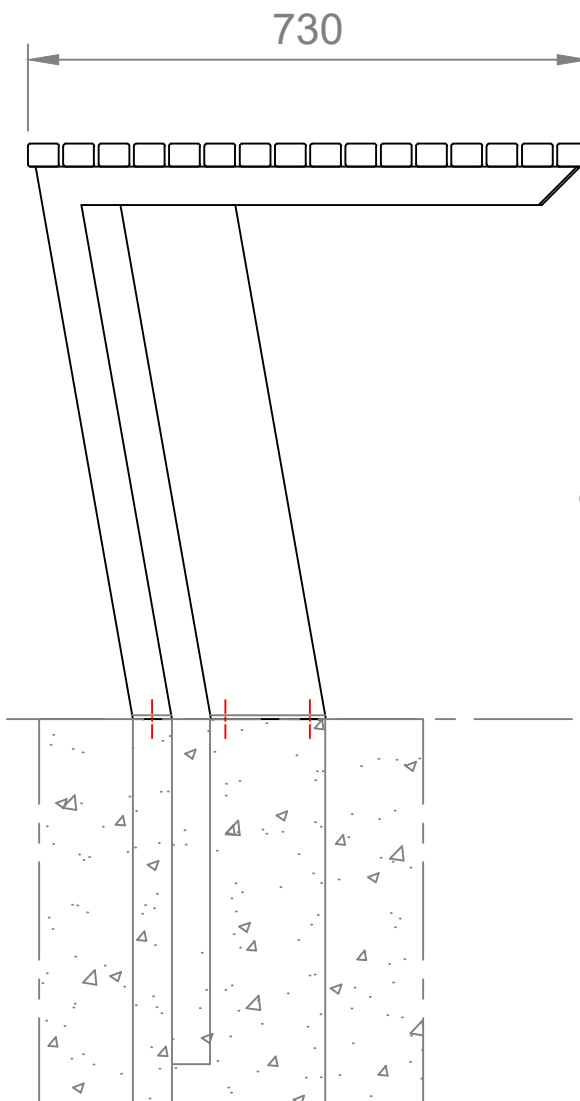

Right View

CSA
 Commercial Systems Australia Pty. Ltd.
 42 Orchard St, Kilsyth South, VIC
 phone: (03) 9723 4111
 fax: (03) 9723 3494
 email: design@commercialsystems.com.au

Model Code: TM4547
 Model Description: Septem Table

Drawing: CS1395
 Sheet Number: -
 Sheet Description: Installation - Setting

Drawn By: J.Stuckings
 Date Drawn: 20.01.2014
 Revision Number: 4

SCALE 1:1

ALL DIMENSIONS IN MILLIMETERS
 UNLESS OTHERWISE STATED
 ALL PARTS CENTRED UNLESS SPECIFIED

TOLERANCES
 X +/- 1mm
 X.X +/- 0.5mm
 X.XX +/- 0.05mm



INSTALLATION DETAILS (Recommendations only)



Concrete footings, 25mPa:

- Four 2025x500x500mm minimum strip footing size
- Bolt down to footings with 18x M12x75mm Dynabolts or similar
- For extended leg option, set furniture into footings

or

Concrete slab, 25mPa:

- One 1900x1900x100mm (minimum) thick slab recommended

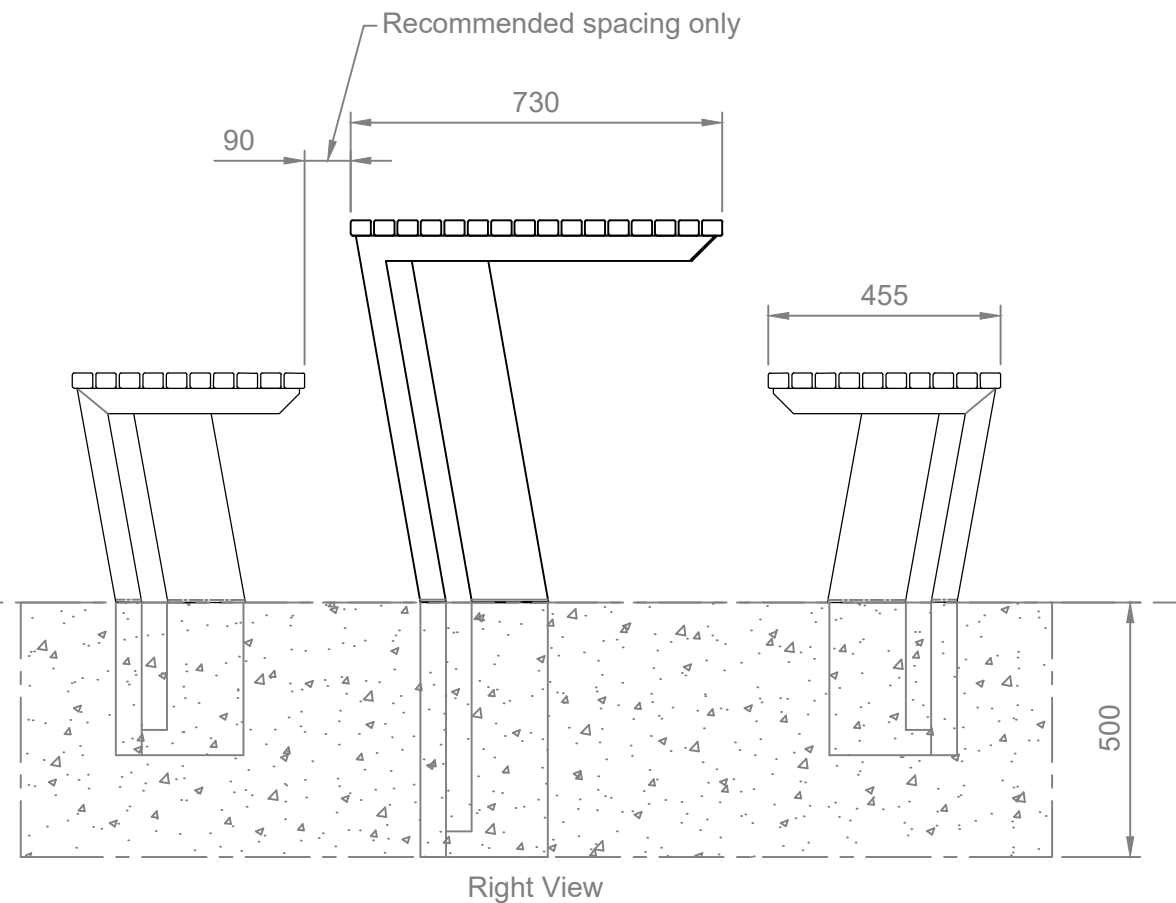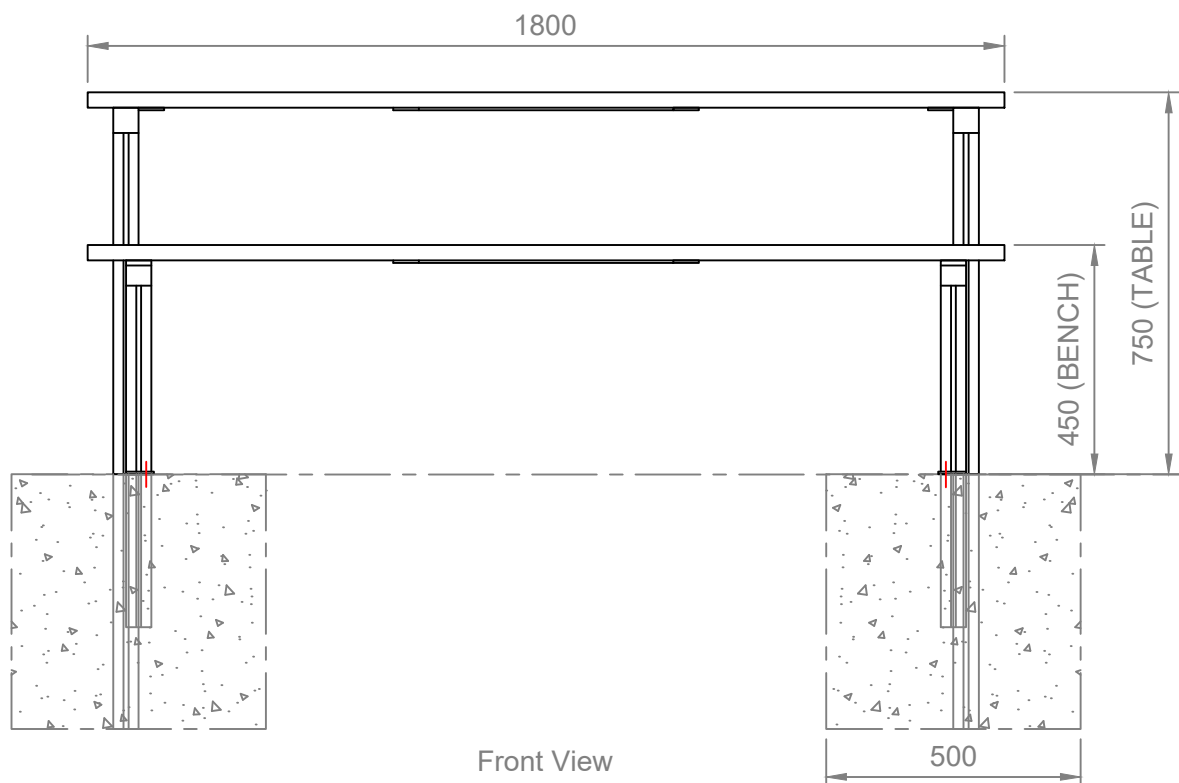

Commercial Systems Australia Pty. Ltd.
 42 Orchard St, Kilsyth South, VIC
 phone: (03) 9723 4111
 fax: (03) 9723 3494
 email: design@commercialsystems.com.au

Model Code: TM4547
 Model Description: Septem Table

Drawing: CS1395

Sheet Number: -
 Sheet Description: Installation - Setting

Drawn By: J.Stuckings
 Date Drawn: 20.01.2014
 Revision Number: 4

SCALE 1:1

ALL DIMENSIONS IN MILLIMETERS
 UNLESS OTHERWISE STATED
 ALL PARTS CENTRED UNLESS SPECIFIED

TOLERANCES
 X +/- 1mm
 X.X +/- 0.5mm
 X.XX +/- 0.05mm