

INSTALLATION DETAILS (Recommendations only)




Concrete footings, 25mPa:

- Four 300x300x300mm minimum footing size
- Bolt down to footings with 4x M12x50mm Dynabolts or similar
- For extended leg option, set furniture into footings

or

Concrete slab, 25mPa:

- One 1900x600x100mm (minimum) thick slab recommended

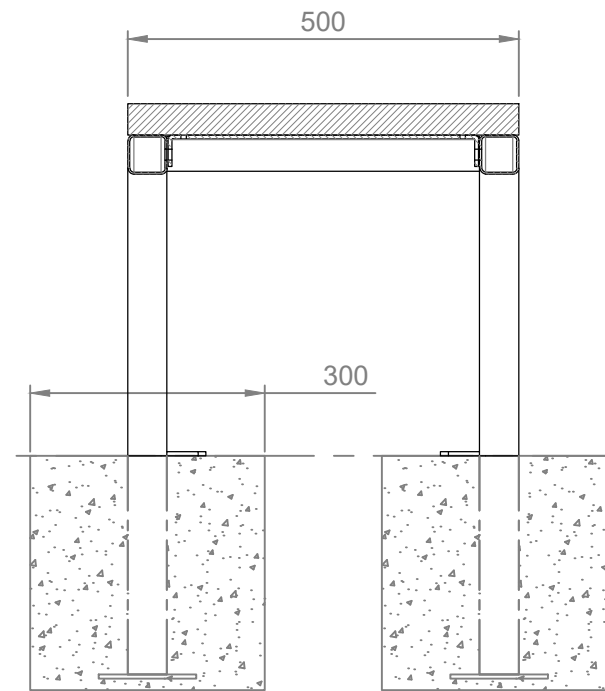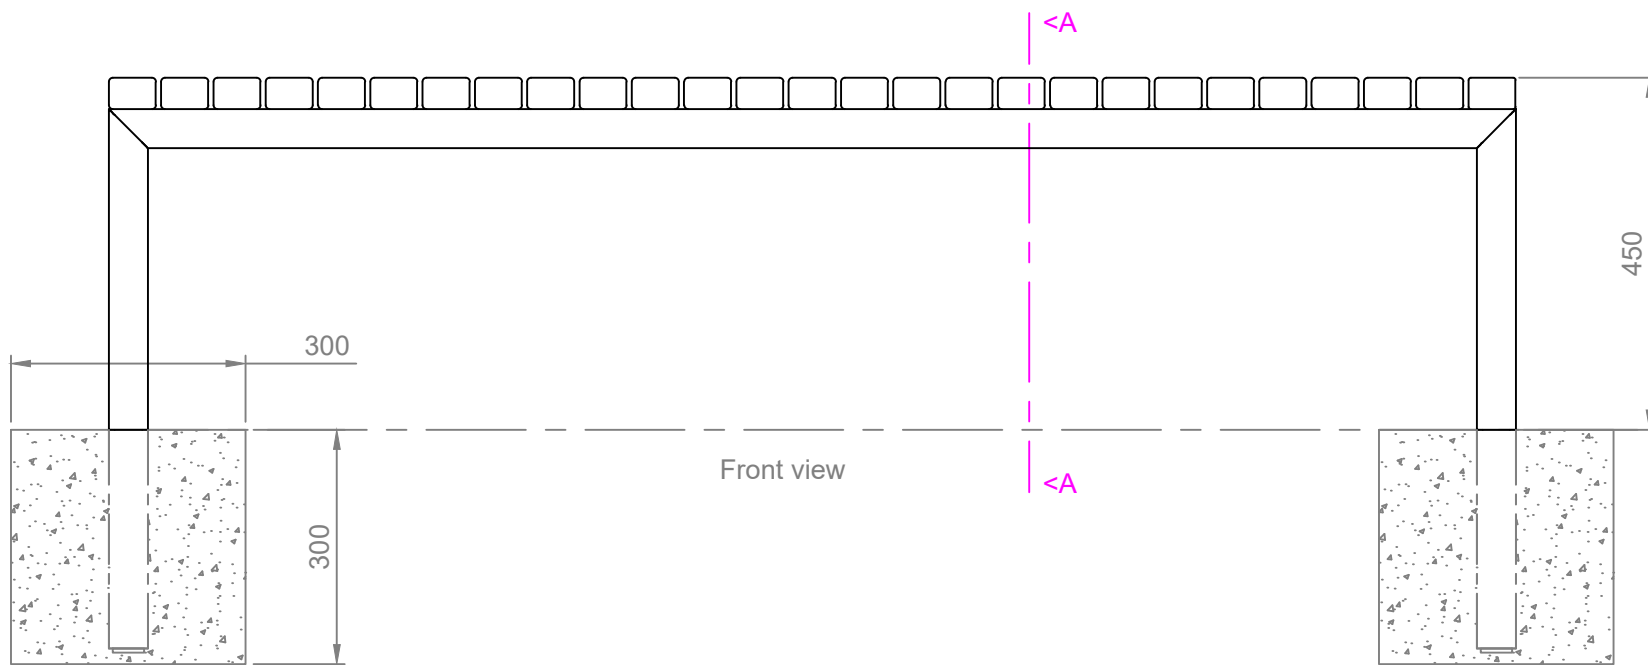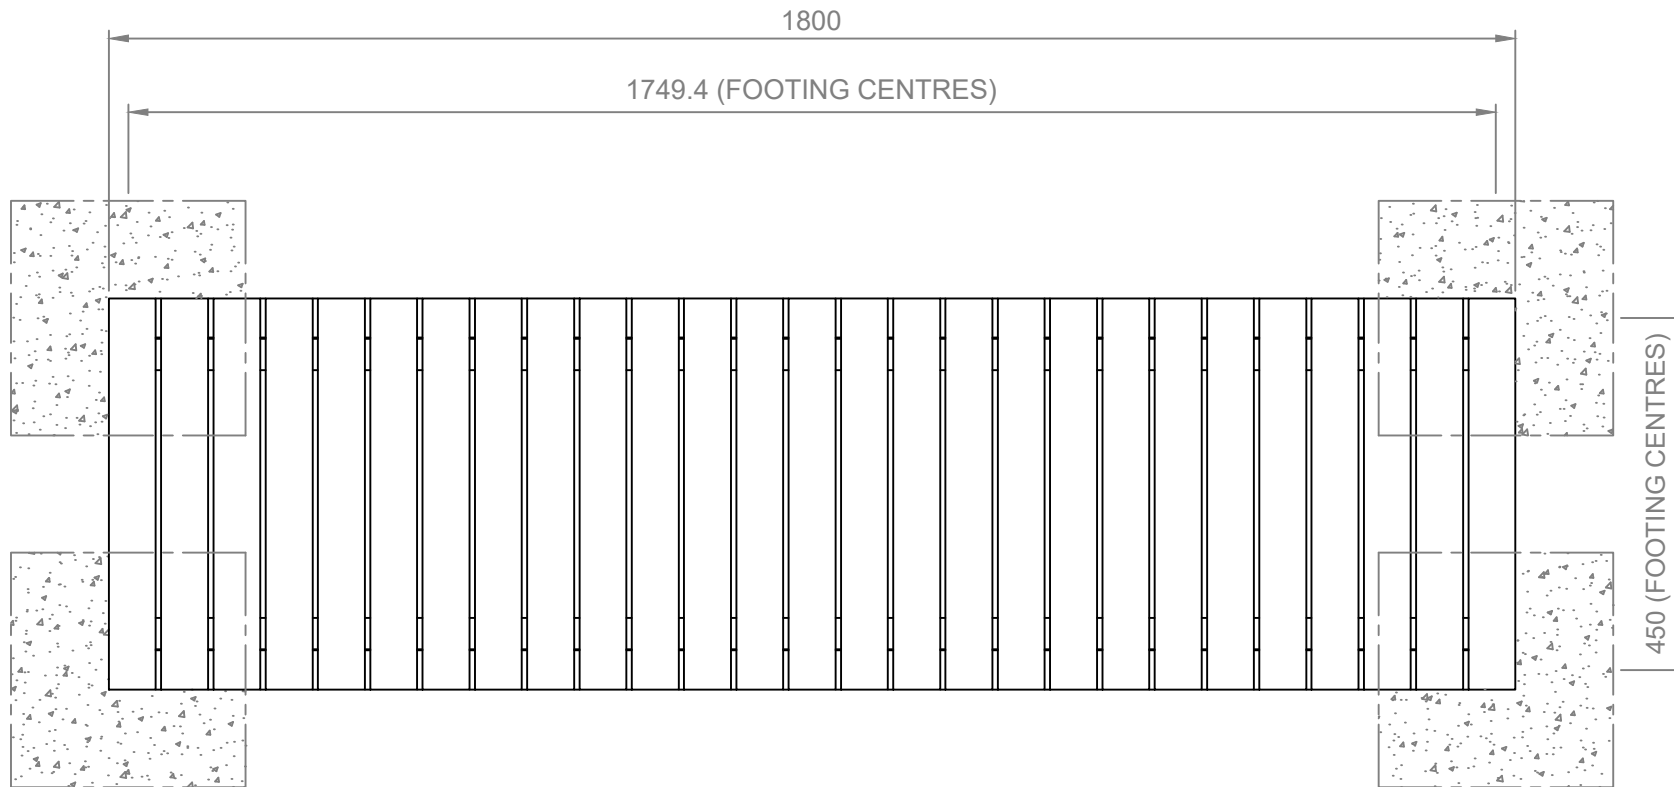

Commercial Systems Australia Pty. Ltd.

42 Orchard St, Kilsyth South, VIC

phone: (03) 9723 4111

fax: (03) 9723 3494

email: design@commercialsystems.com.au

Model Code: TM4645

Model Description: Portland Bench

Drawing: CS2673

Sheet Number: -

Sheet Description: Installation details

Drawn By: K.Sohanpal

Date Drawn: 17.02.2016

SCALE 1:1

ALL DIMENSIONS IN MILLIMETERS
UNLESS OTHERWISE STATED
ALL PARTS CENTRED UNLESS SPECIFIED

TOLERANCES

X +/- 1mm

X.X +/- 0.5mm

X.XX +/- 0.05mm