

TOP VIEW

**FIXING METHOD**  
 M12 BOLT DOWN, TOTAL 4  
 REQ (NOT SUPPLIED)  
 OR EXTENDED LEG INTO  
 CONCRETE FOOTING

**INSTALLATION DETAILS (RECOMMENDATIONS ONLY)**

**CONCRETE FOOTING, 25MPA:**


1X 900X800X200MM MINIMUM FOOTING SIZE

- BOLT DOWN TO FOOTINGS WITH 4X M12X75MM DYNABOLTS


**OR**

**CONCRETE SLAB, 25MPA (BOLT DOWN ONLY):**

- 100mm (MINIMUM) THICK SLAB RECOMMENDED

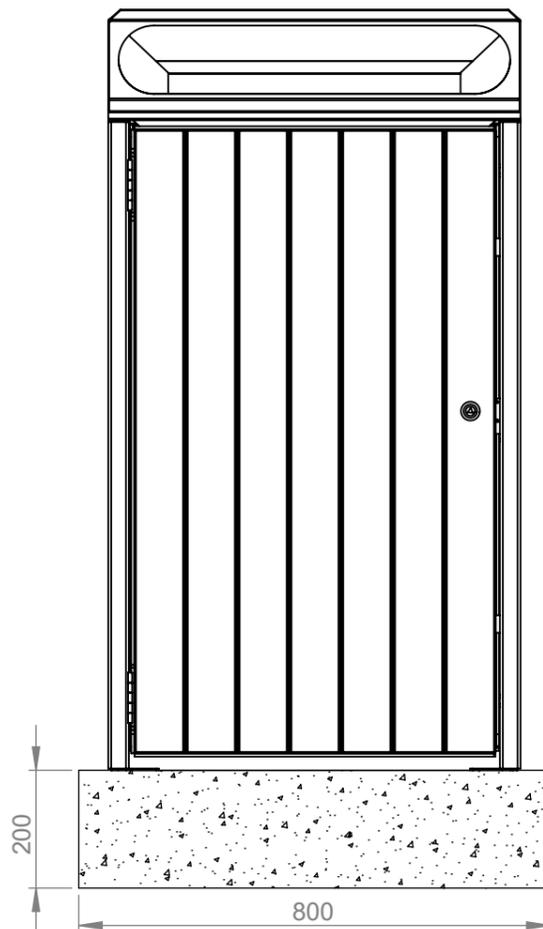


FRONT VIEW

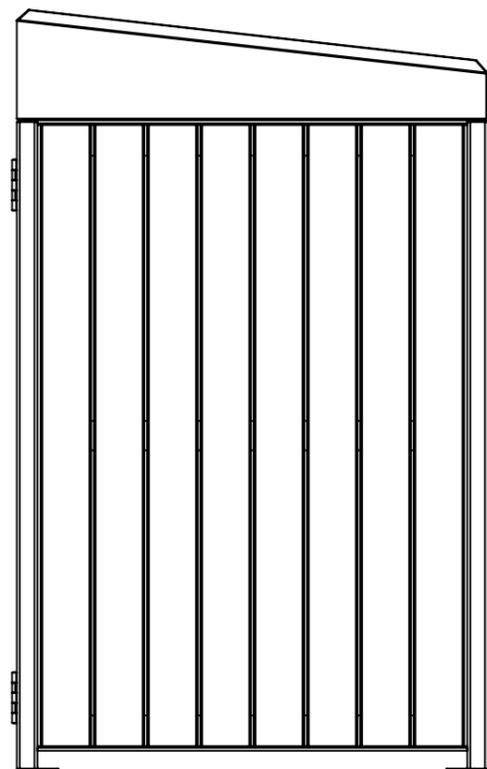

SIDE VIEW

**ADJUSTMENT**  
 FEET ARE ADJUSTABLE  
 TO ALLOW FOR UNEVEN  
 GROUND

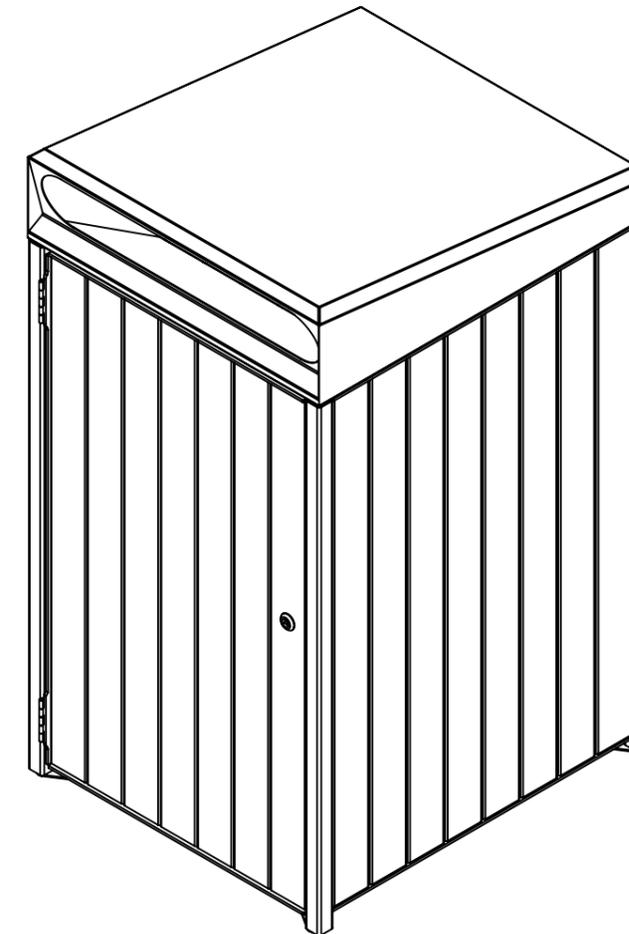

ISOMETRIC VIEW



Commercial Systems Australia Pty. Ltd.

42 Orchard Street, Kilsyth South, VIC  
 phone: (03) 9723 4111  
 fax: (03) 9723 3494

email: design@commercialsystems.com.au

Model Code: LR6225

Model Description:  
 240L Timber Bin Enclosure 2018

**Drawing: CS5479**

Sheet Number: 10

Sheet Description: Installation

Drawn By: GS

Date Drawn: 29/11/2018

Revision Number: 3 GS15/10/2019

Revision Details: Adjusted latch connection

SCALE 1:12

ALL DIMENSIONS IN MILLIMETERS  
 UNLESS OTHERWISE STATED  
 ALL PARTS CENTRED UNLESS SPECIFIED

TOLERANCES

X +/- 1mm

X.X +/- 0.5mm

X.XX +/- 0.05mm