




INSTALLATION DETAILS (Recommendations only)

Concrete footings, 25mPa:

- Two 500x300x300mm minimum strip footing size
 - Bolt down to footings with 4x M12x75mm Dynabolts or similar
 - For extended leg option, set furniture into footings
- or

Concrete slab, 25mPa:

- One 1900x900x100mm (minimum) thick slab recommended

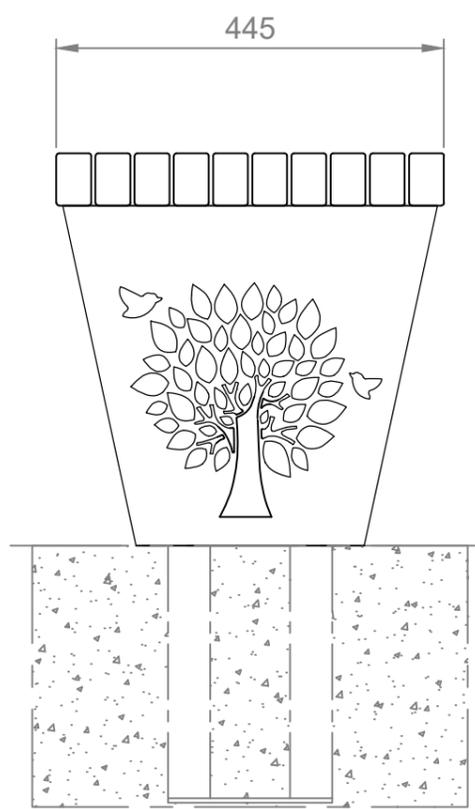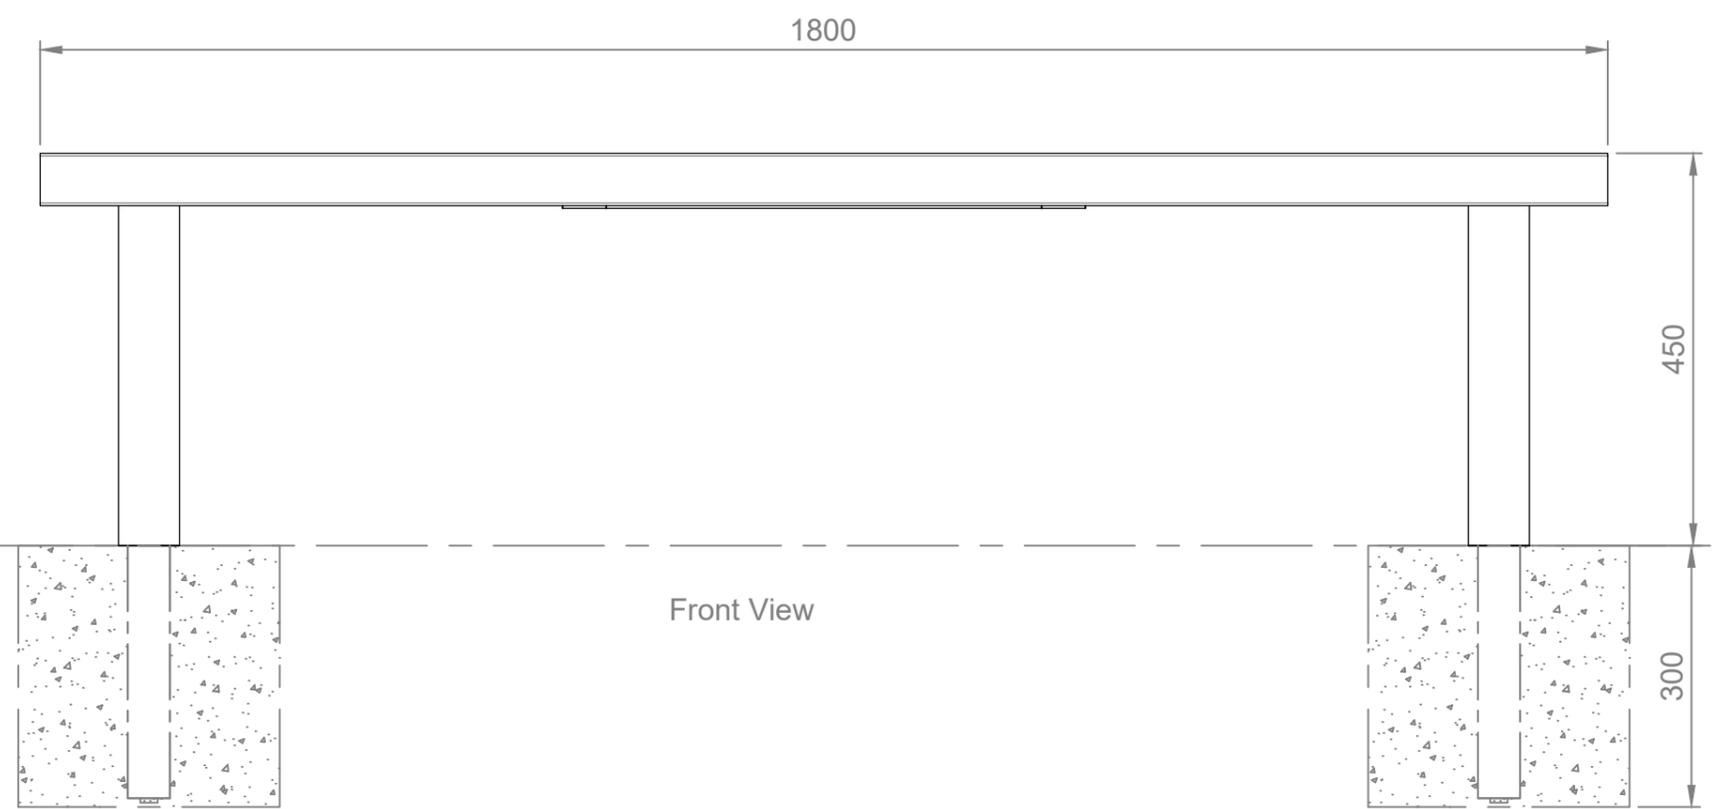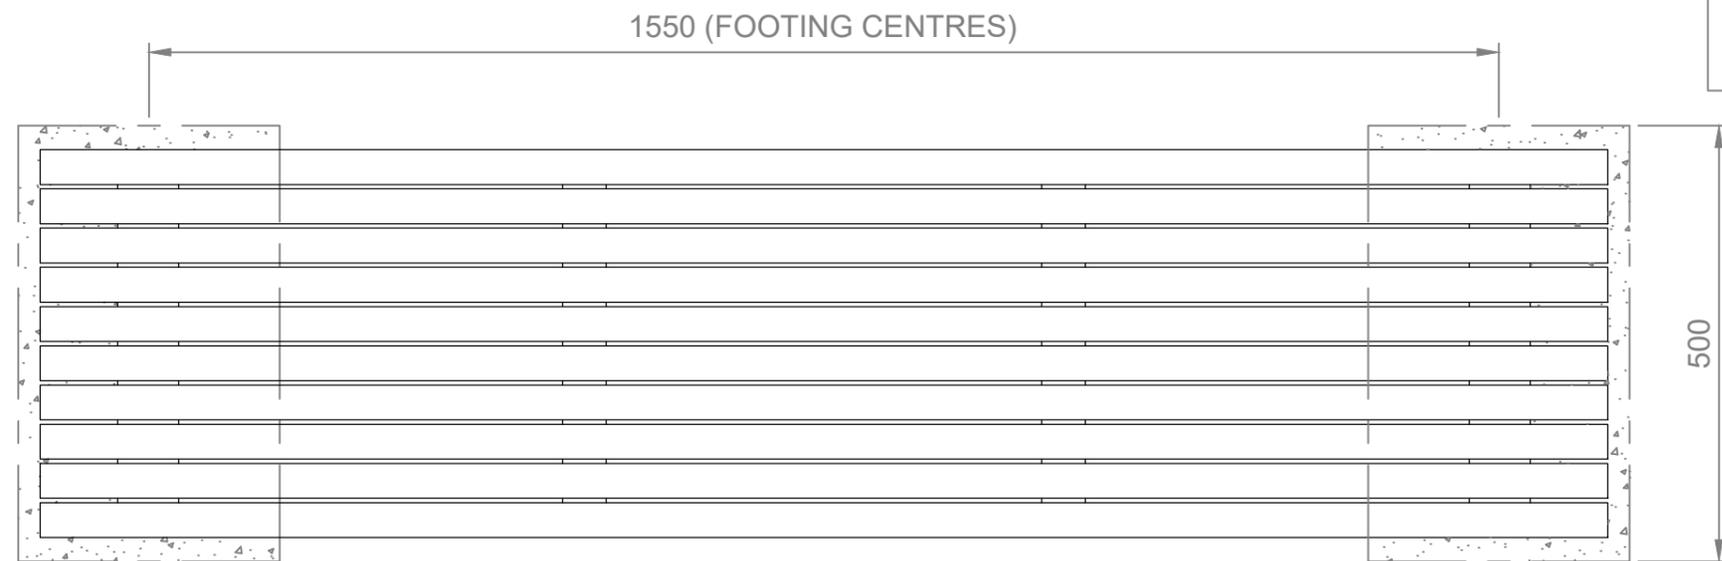

Front View

Right View

Ground level



Commercial Systems Australia Pty. Ltd.

42 Orchard St, Kilsyth South, VIC
 phone: (03) 9725 9344
 fax: (03) 9725 9744
 email: design@commercialsystems.com.au

Model Code: TM4550
 Model Description: Flora Bench

Drawing: CS1325

Sheet Number: -
 Sheet Description: Installation

Drawn By: C.Artemiou
 Date Drawn: 18.11.2013
 Revision Number: 1
 Revision Details: R1 KS 24.08.16 Extended leg added

SCALE 1:1

ALL DIMENSIONS IN MILLIMETERS
 UNLESS OTHERWISE STATED
 ALL PARTS CENTRED UNLESS SPECIFIED

TOLERANCES

X	+/- 1mm
X.X	+/- 0.5mm
X.XX	+/- 0.05mm